



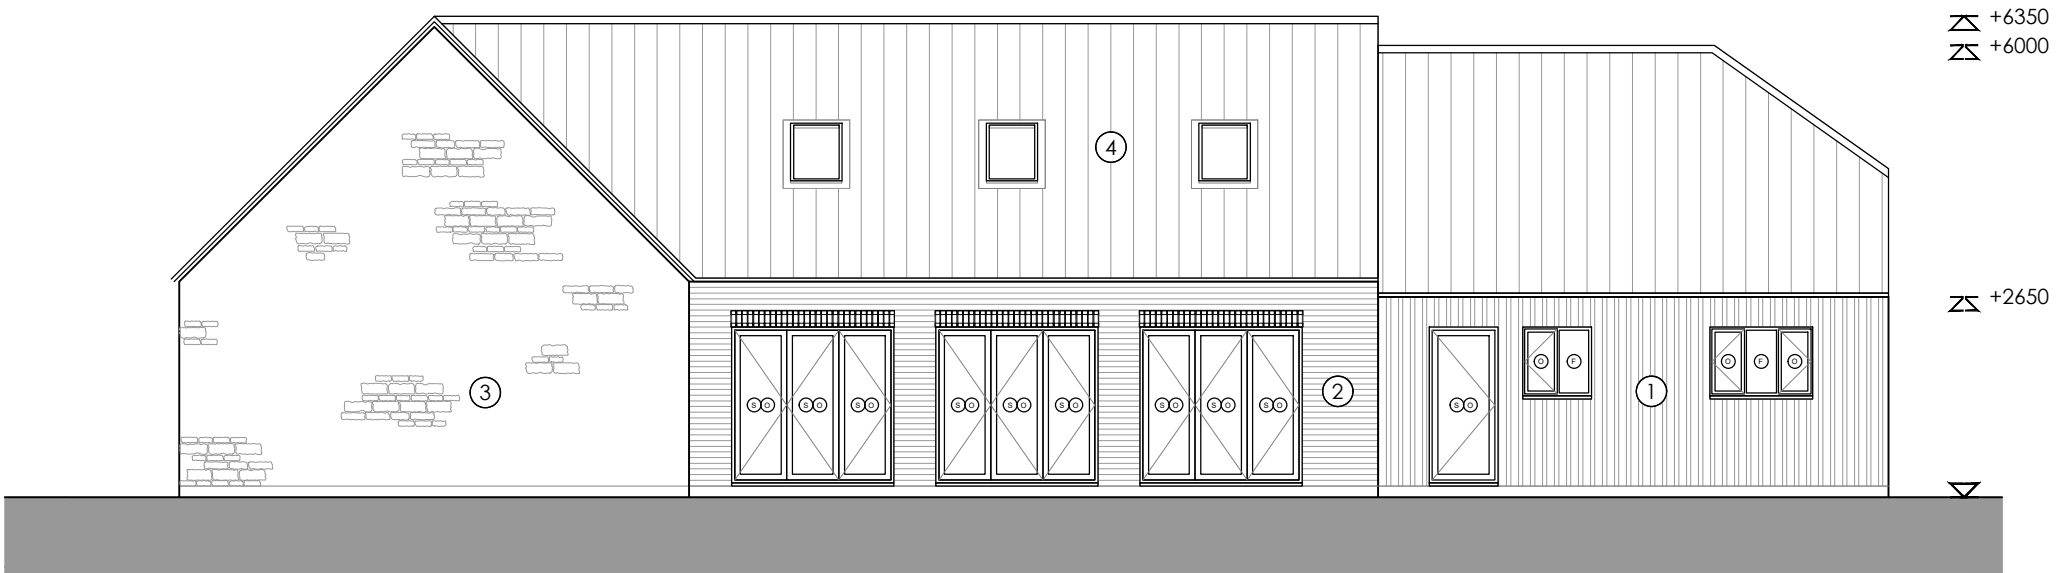


SOUTH ELEVATION 1:100

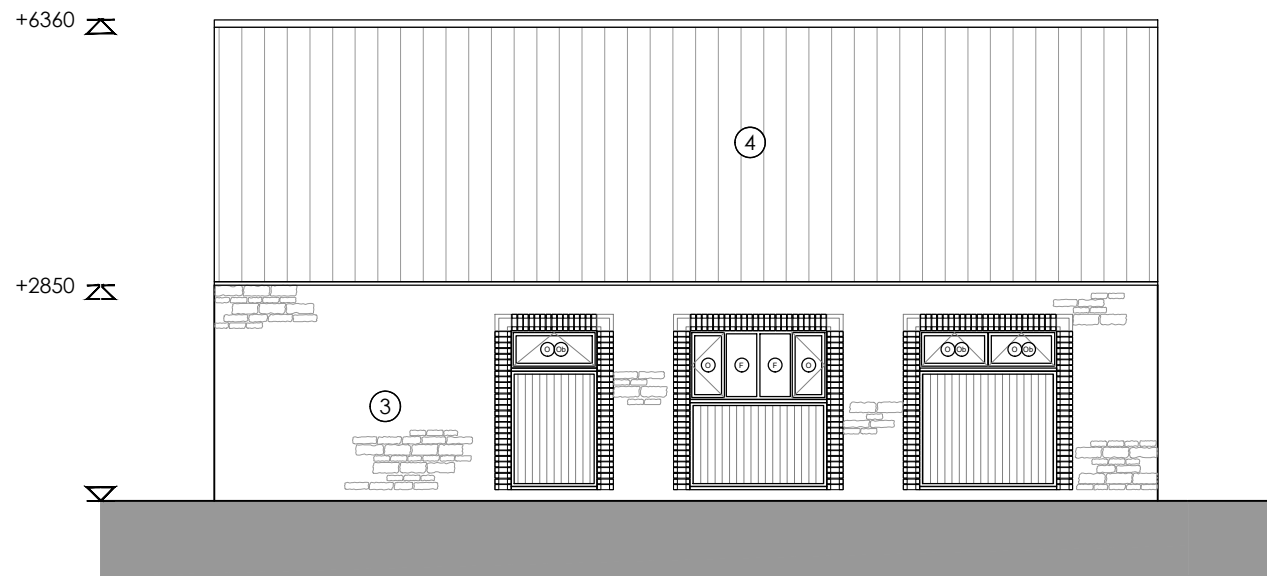


NORTH ELEVATION 1:100




EAST ELEVATION 1:100

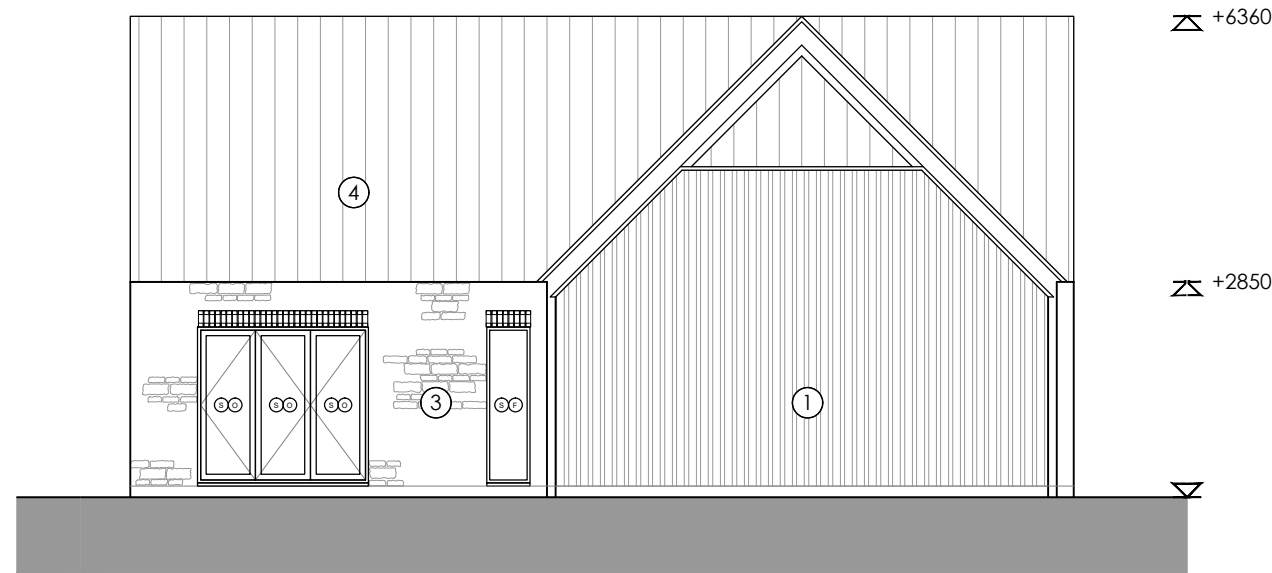


WEST ELEVATION 1:100

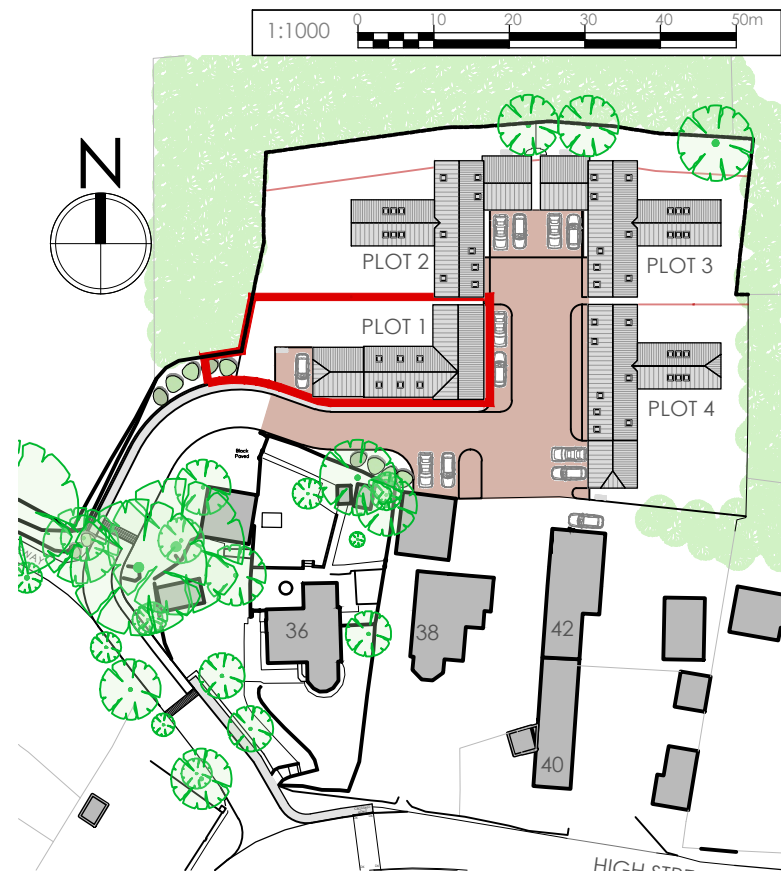


KEY PLAN 1:1000

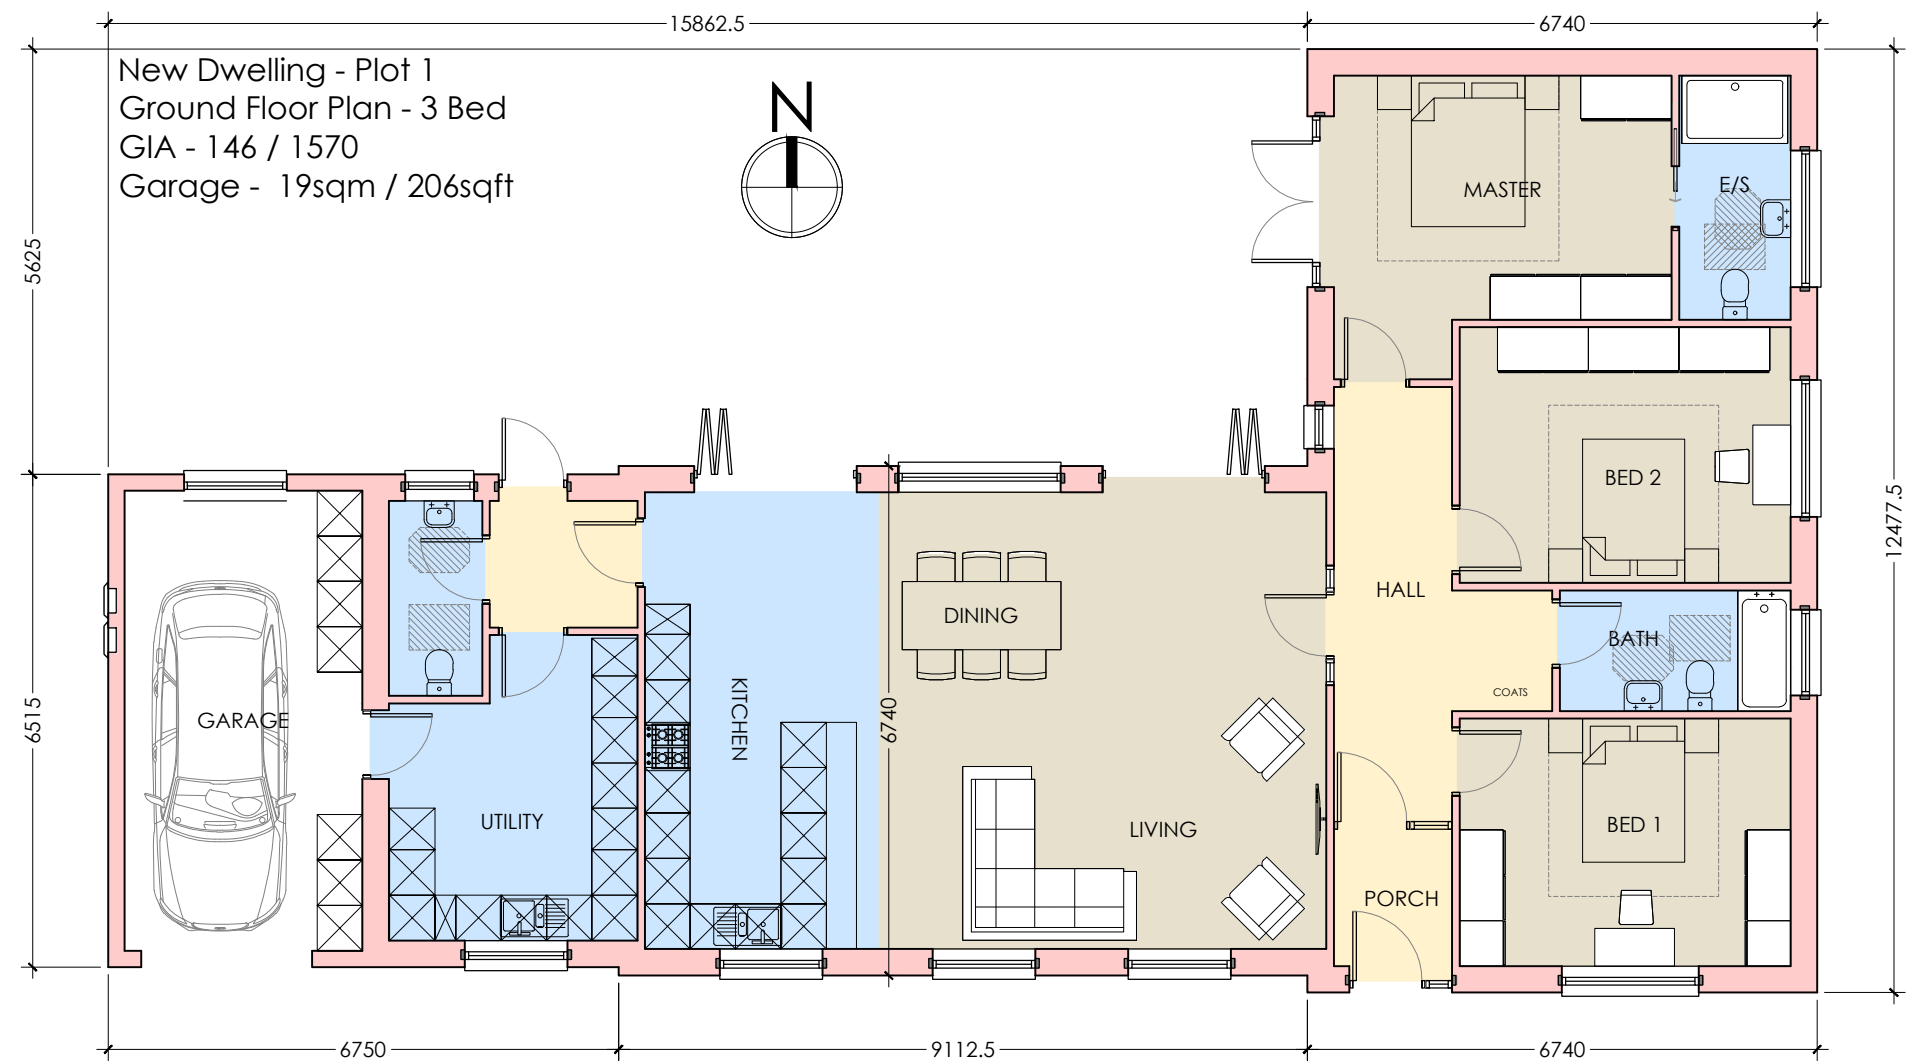


GROUND FLOOR PLAN 1:100

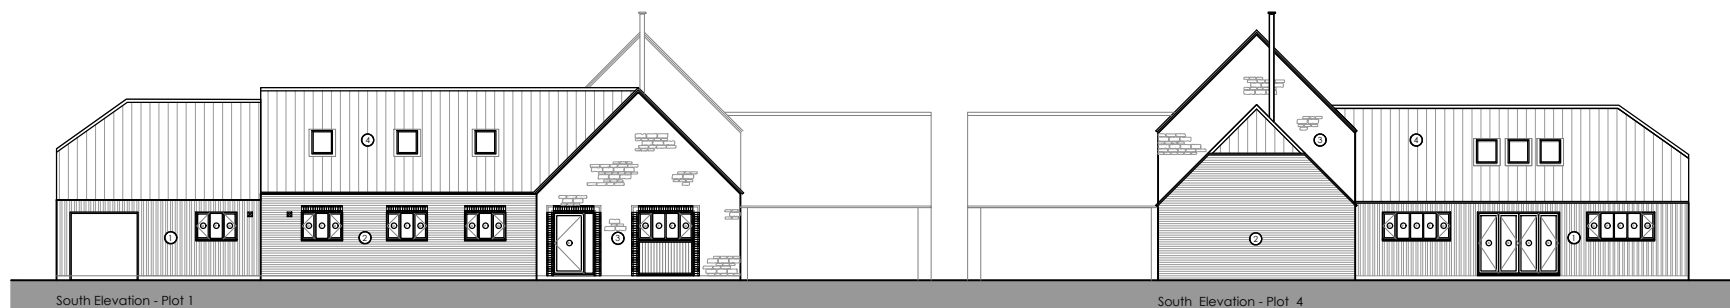


SOUTH ELEVATION IN DEVELOPMENT CONTEXT 1:250

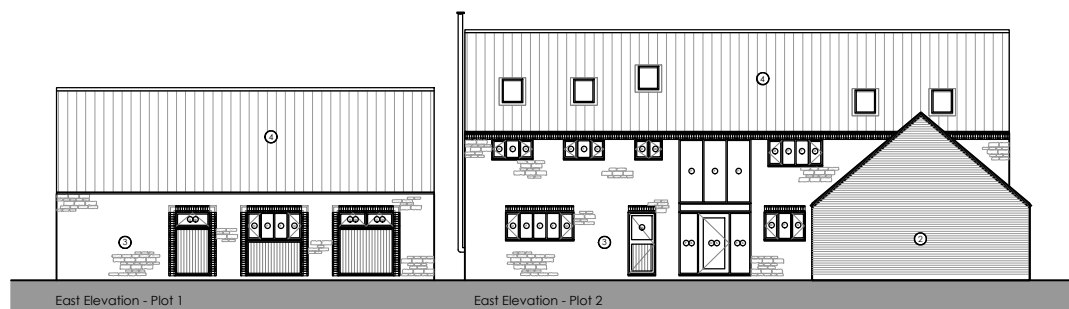

EAST ELEVATION IN DEVELOPMENT CONTEXT 1:250

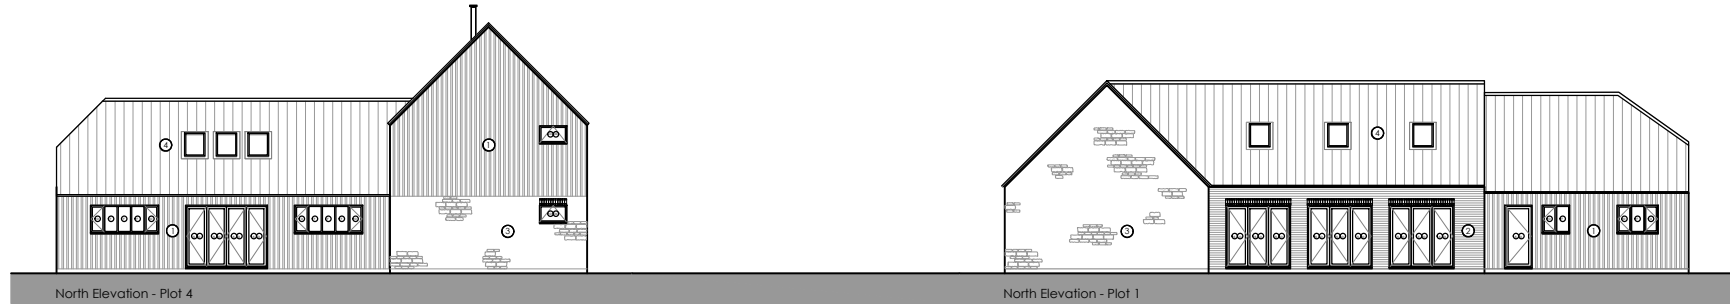

NORTH ELEVATION IN DEVELOPMENT CONTEXT 1:250

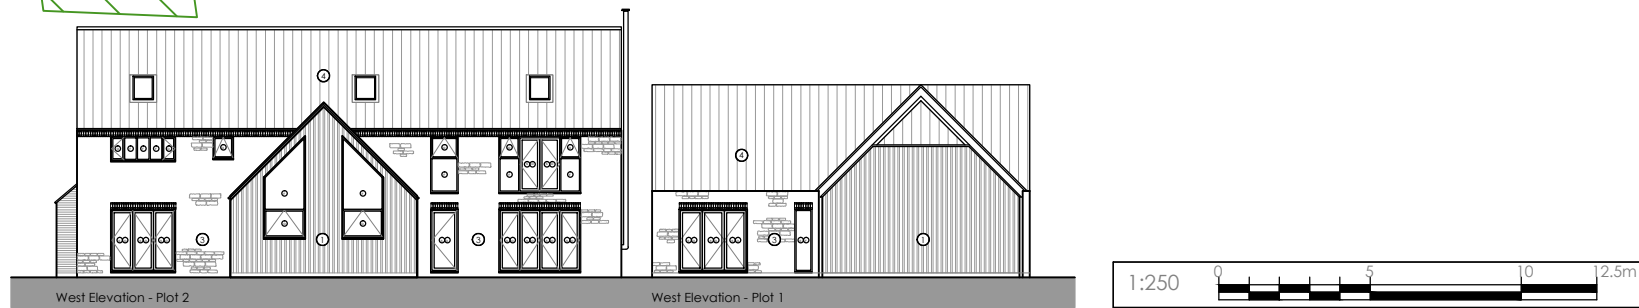

WEST ELEVATION IN DEVELOPMENT CONTEXT 1:250

COPYRIGHT NOTICE:
This drawing is the copyright of the Architects
and may not be reproduced or used except
by written permission.

©Crown copyright and database rights(2014)
Ordnance Survey licence number100047514

Notes
This drawing is to be read in conjunction with all relevant drawings and
specifications.
Do not scale from this drawing. Use figured dimensions only. All levels and
dimensions to be checked on site. All level and dimensional discrepancies
are to be brought to the immediate attention of HSP Architects Ltd.
Responsibility cannot be accepted for alteration and/or deviation from
this design without prior acknowledgement of HSP Architects Ltd.
Copyright reserved. This drawing may only be used for the client and
location specified in the title block. It may not be copied or disclosed to
any other third party without prior written consent from HSP Architects Ltd.
Prior to any work commencing on site, the engineer is to be contacted
regarding the current status, revision or regulatory approval of this
drawing.
All work to be to the entire satisfaction of the NHBC or Local Authority not
withstanding anything shown or indicated on these drawings. All
workmanship and materials to be the best of their respective kind and of
at least equivalent of the appropriate British Standard Code of Practice. All
relevant dimensions and levels to be ascertained or checked and verified
on site before specific areas of work are commenced.
This drawing is to be read in conjunction with clients
specification/employers requirements and structural engineers design.

Revision Notes:

Drawing Status:

PLANNING

hssp
architects

Pera Business Park, Nottingham Road
Melton Mowbray, LE13 0PB

Telephone: 01664 563 288 Fax: 01664 563 360
E-Mail: info@hssparchitects.co.uk Web: www.hssparchitects.co.uk

Project:

Re-Development of Site
to Residential Use
Land to the rear of
36-42 Hist Street Braunston

Title:
Proposed Plans + Elevations - Plot 1

Scale: 1:100 + 1:1000	Drawn: MF	Checked: RC	Date: 10.03.22
Drawing No: 8521 03 10	Revision: -		

HSP A2