



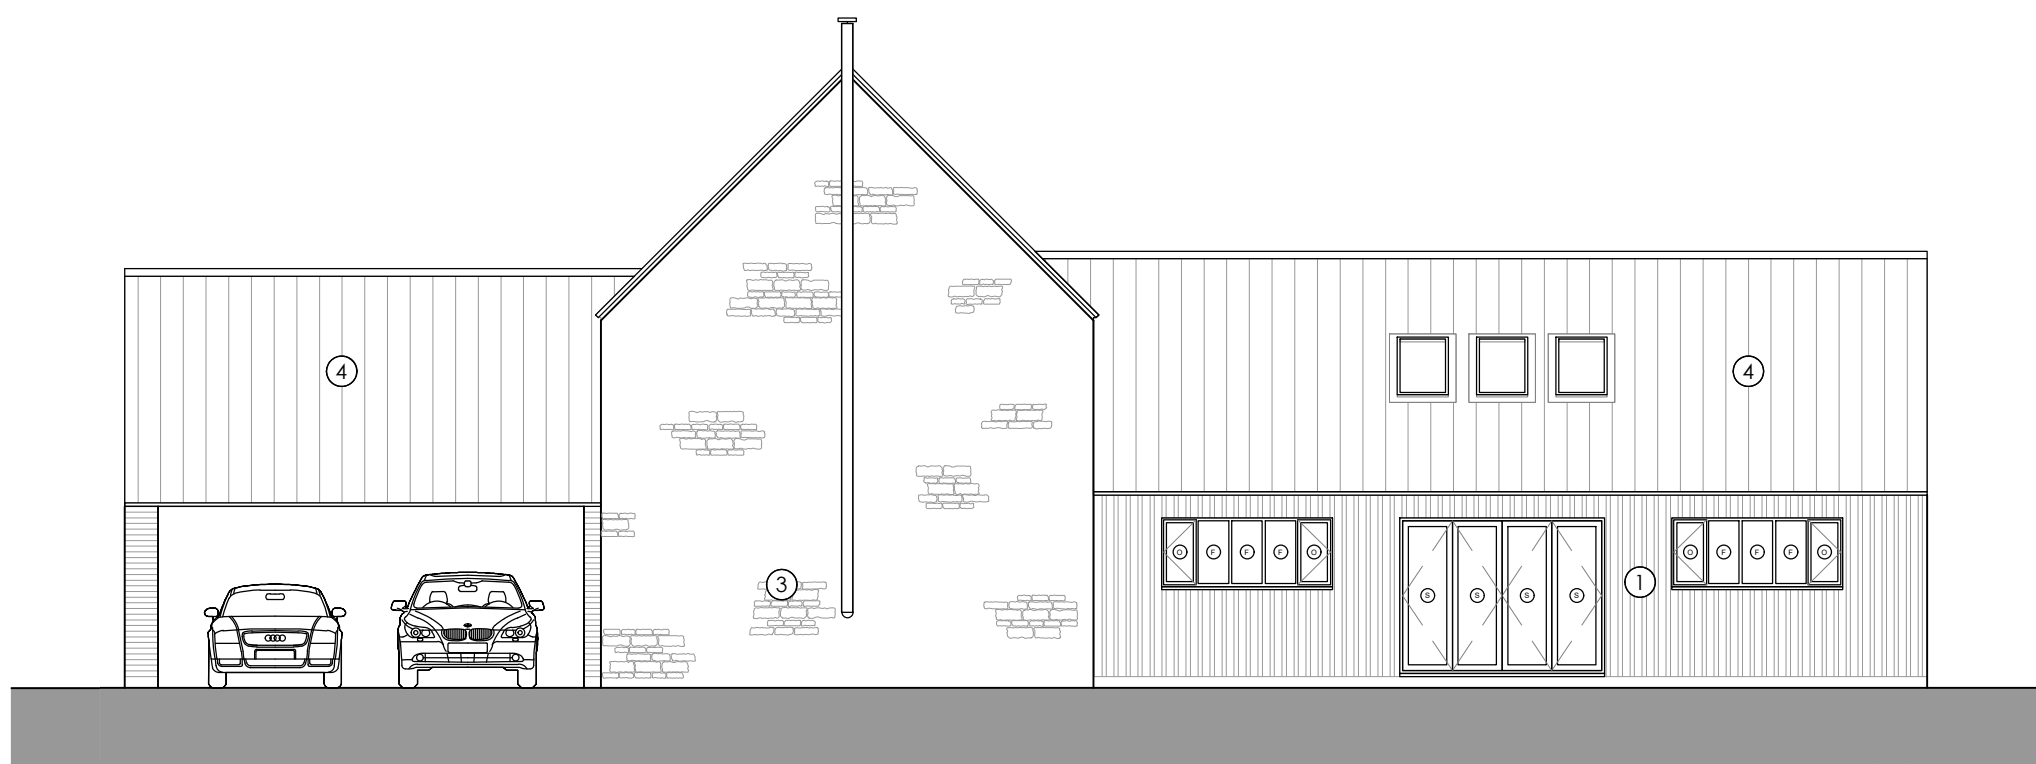

SOUTH ELEVATION 1:100

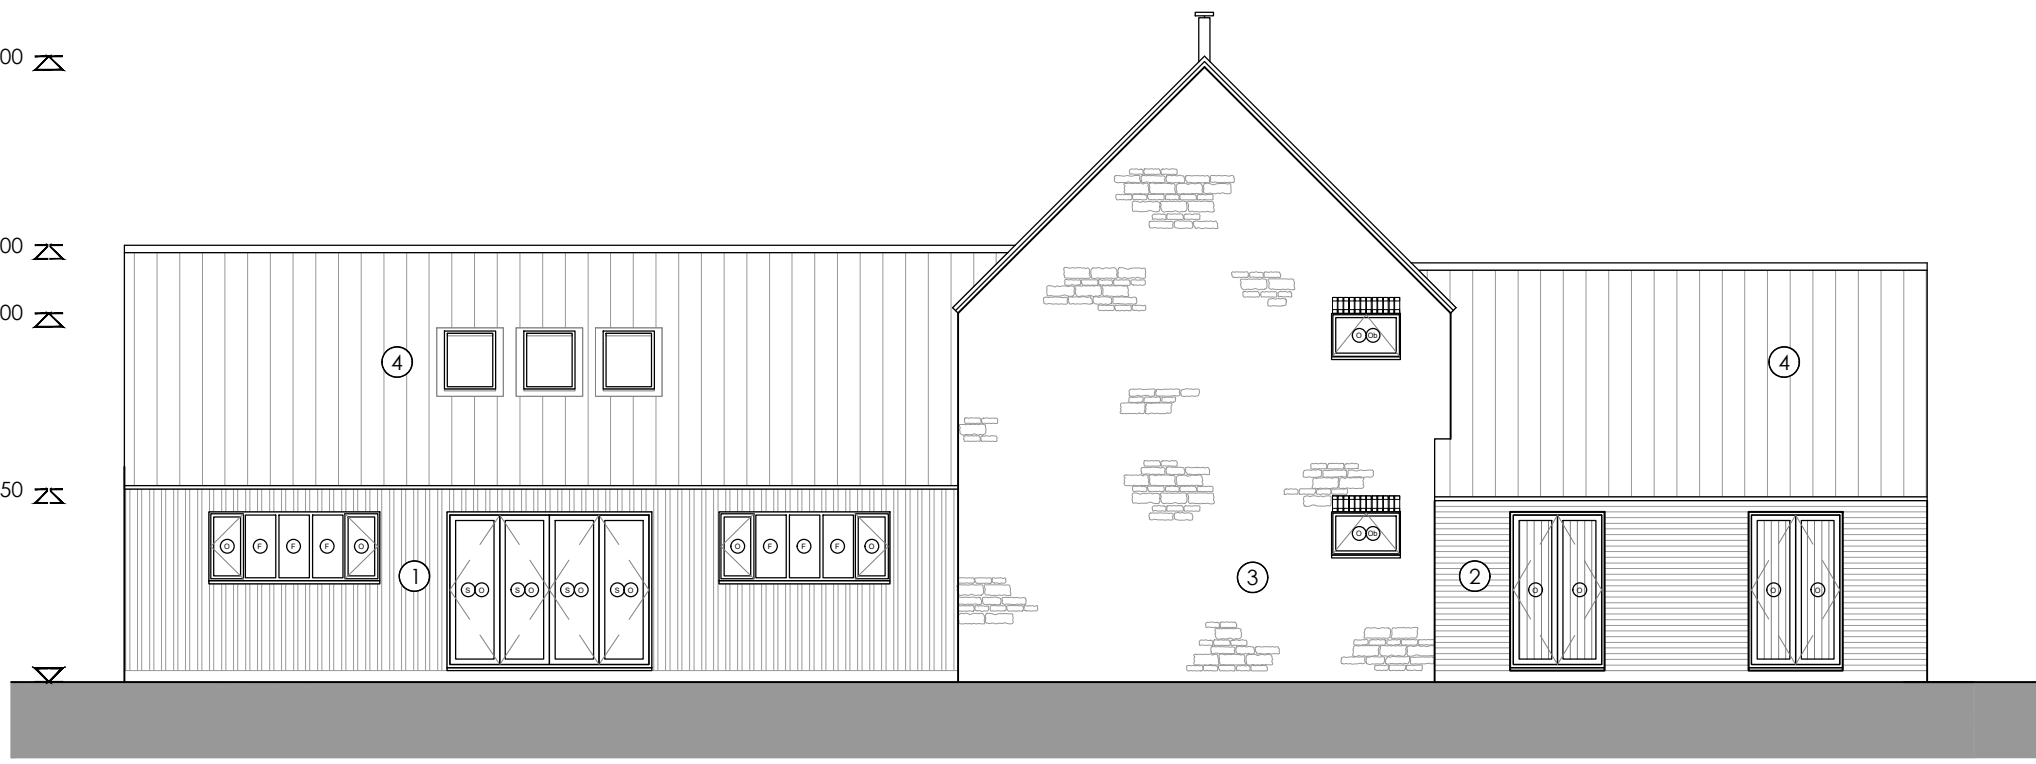


EAST ELEVATION 1:100



NORTH ELEVATION 1:100




WEST ELEVATION 1:100

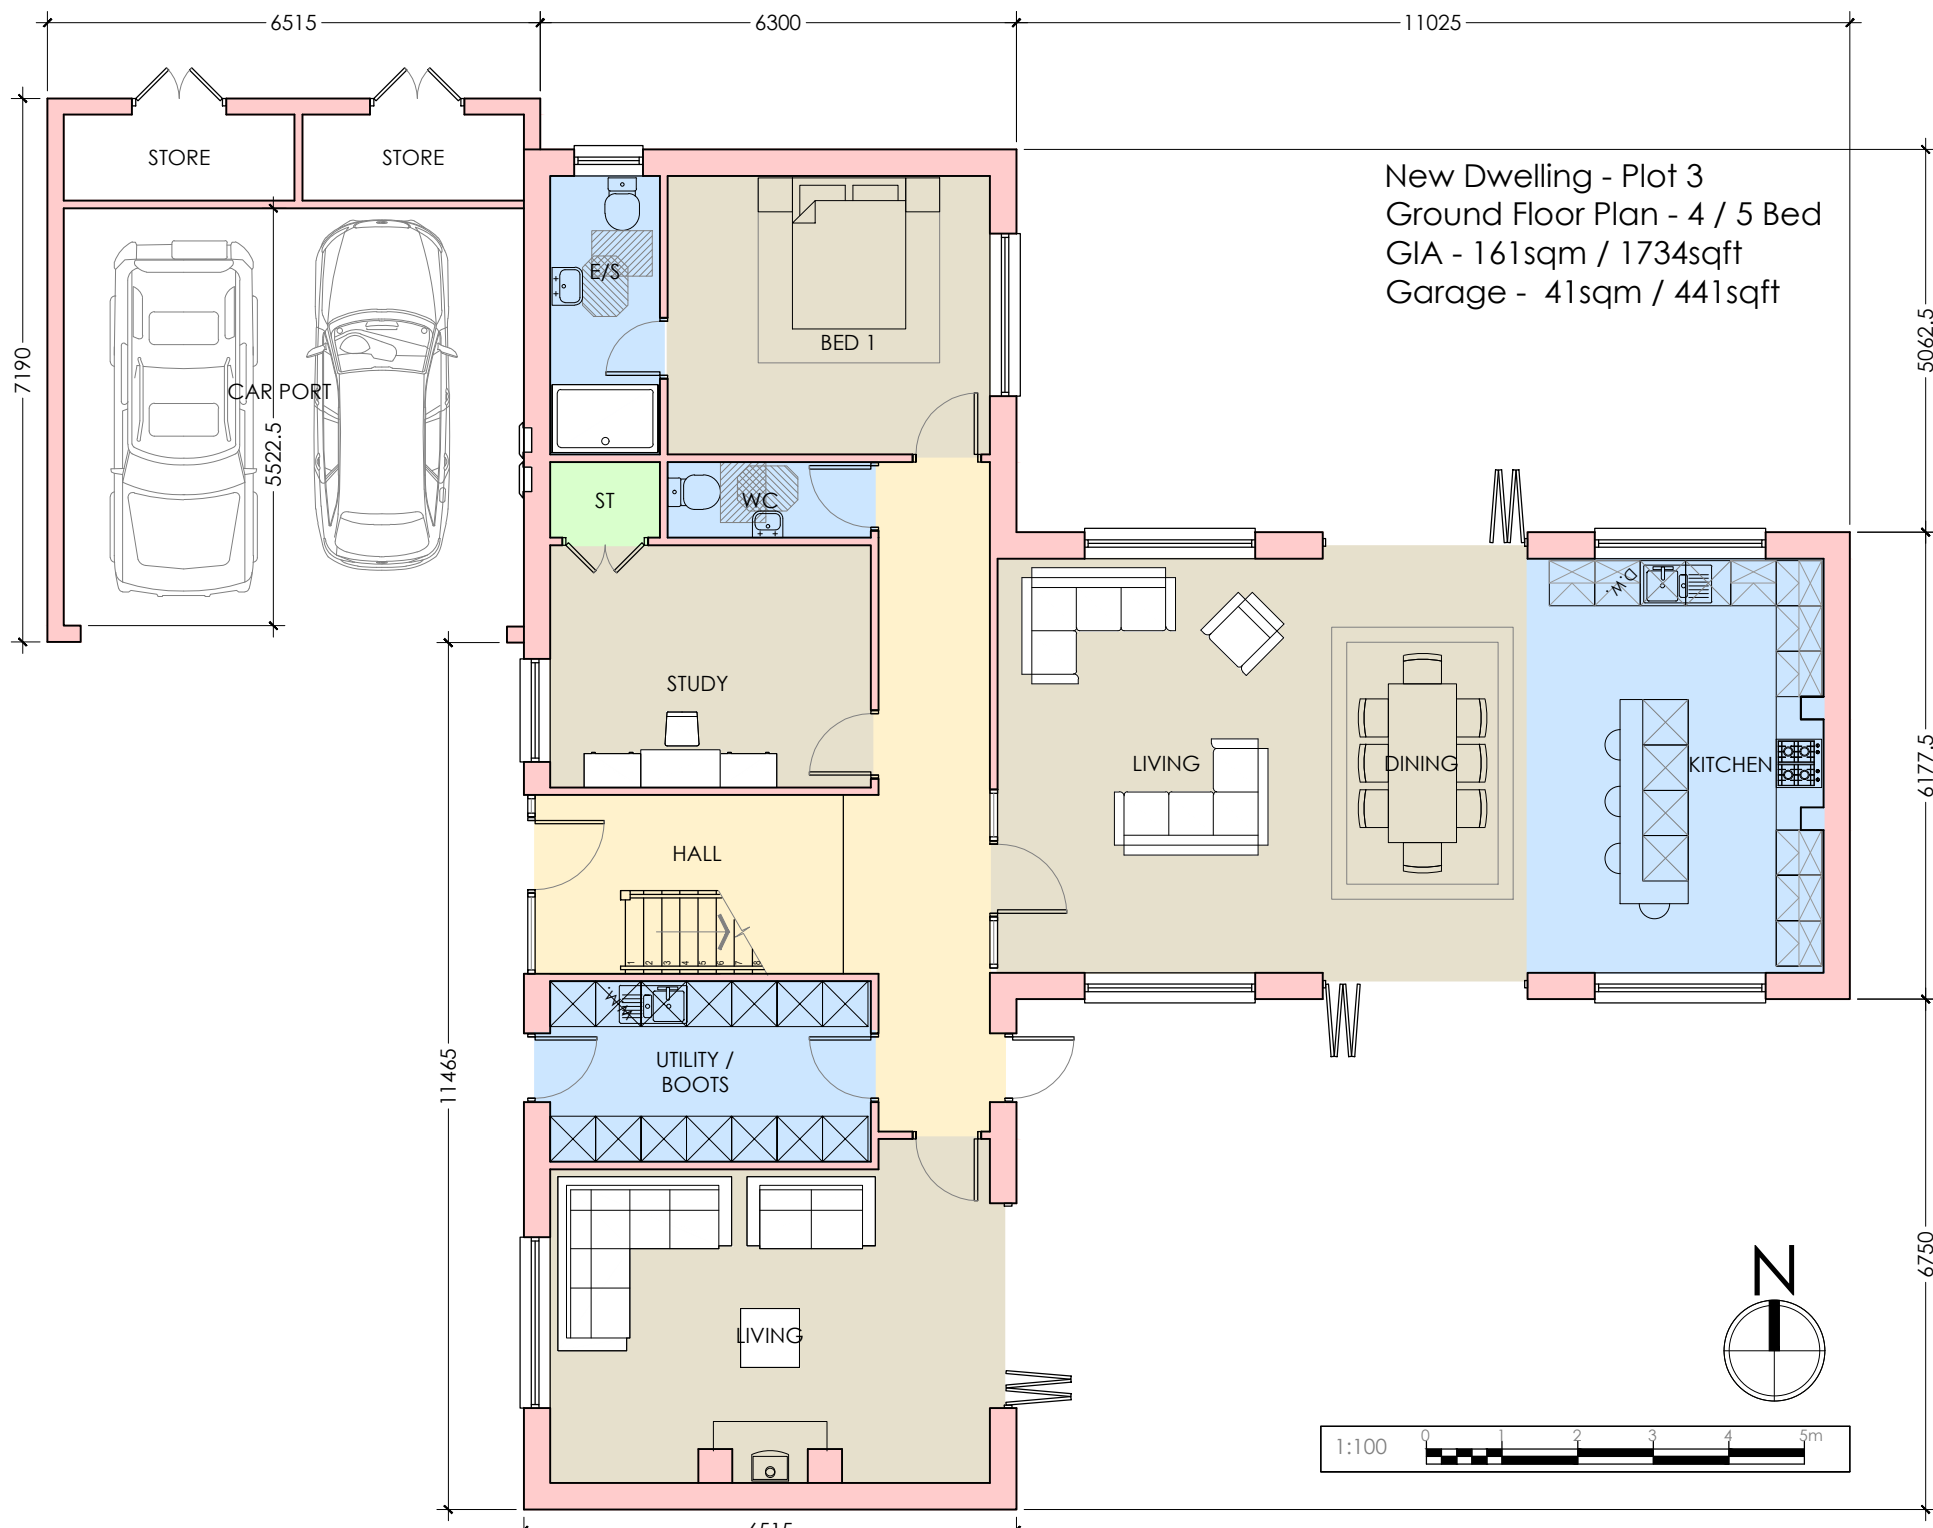


GROUND FLOOR PLAN 1:100




FIRST FLOOR PLAN 1:100

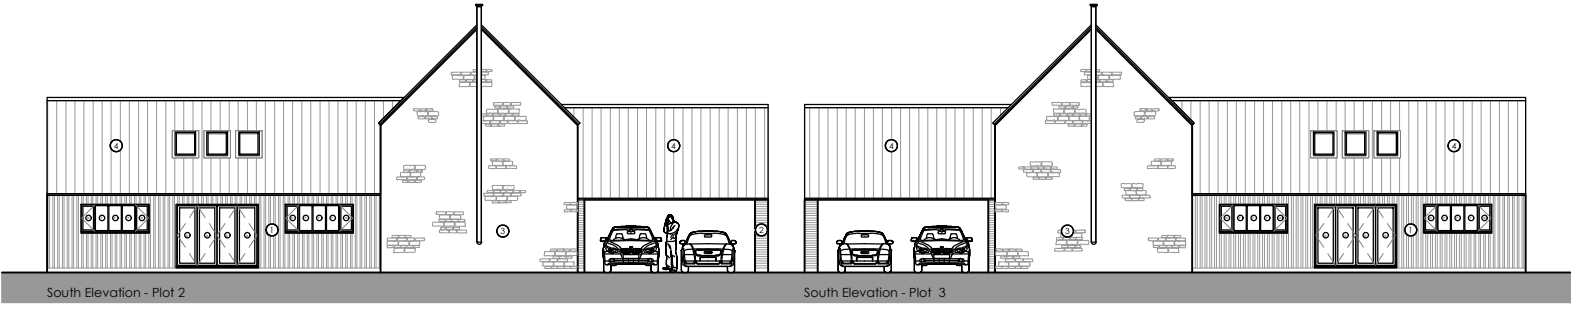

SOUTH ELEVATION IN DEVELOPMENT CONTEXT 1:250

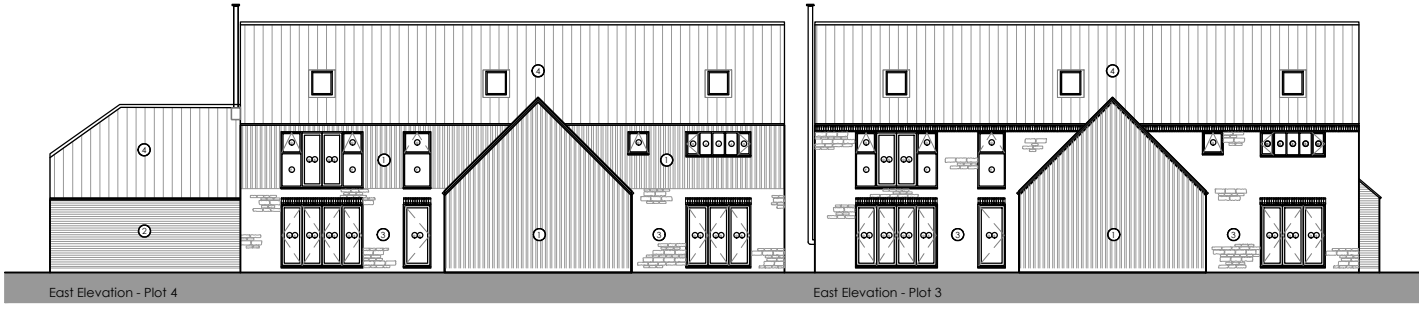

EAST ELEVATION IN DEVELOPMENT CONTEXT 1:250

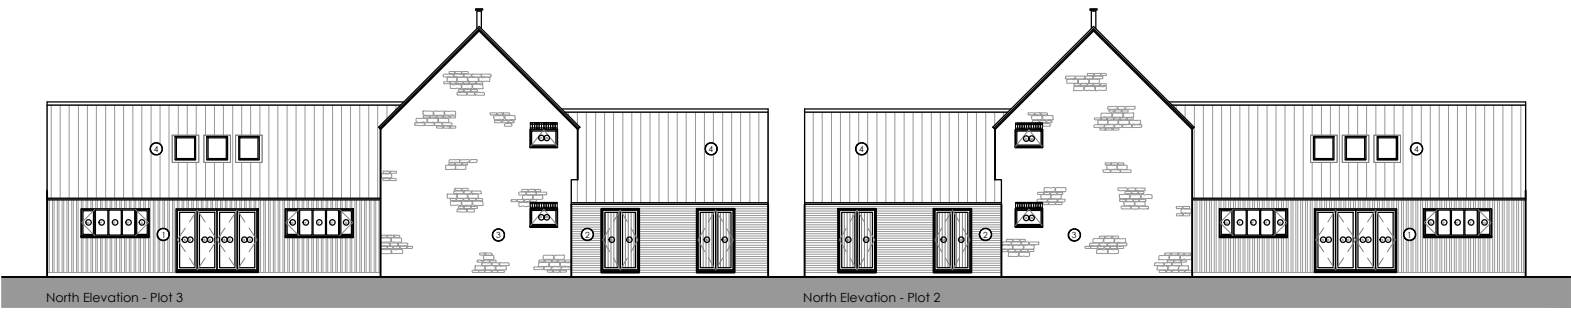

NORTH ELEVATION IN DEVELOPMENT CONTEXT 1:250



WEST ELEVATION IN DEVELOPMENT CONTEXT 1:250

COPYRIGHT NOTICE:
This drawing is the copyright of the Architects and may not be reproduced or used except by written permission.

© Crown copyright and database right (2014). Ordnance Survey licence number 100047514

Notes:
This drawing is to be used in conjunction with all relevant drawings and specifications.
Do not scale from this drawing, use figured dimensions only. All levels and dimensions to be checked on site. All level and dimensional discrepancies are to be brought to the immediate attention of HSSP Architects Ltd.
Responsibility cannot be accepted for alterations outside those shown on this drawing without prior written agreement of HSSP Architects Ltd.
Copyright reserved. This drawing may only be used for the client and location specified in the title block. It may not be reproduced or distributed to any other party without prior written consent from HSSP Architects Ltd.
Prior to any works commencing on site, the engineer is to be contacted regarding the current status, revision or regulatory approval of this drawing.
All work is to be to the entire satisfaction of the HSE or Local Authority not withstanding anything drawn or indicated on these drawings. All watermarks and materials to be the best of their respective kind and of equal equivalent to the standards within British Standards. All materials, dimensions and levels to be maintained or checked and verified on site before specific areas of work are commenced.
This drawing is to be used in conjunction with clients specifications, requirements and structural engineers design.



KEY PLAN 1:1000

Revision Notes:
Drawing Status:

PLANNING

hssp
architects

Pera Business Park, Nottingham Road
Milton Mowbray, LE13 0PB

Telephone: 01664 563 288 Fax: 01664 563 360
E-Mail: info@hssparchitects.co.uk Web: www.hssparchitects.co.uk

Project:
Re-Development of Site
to Residential Use
Land to the rear of
36-42 High Street Braunston

Title:
Proposed Plans + Elevations - Plot 3

Scale: 1:100	Drawn: MFB	Checked: KC	Date: 30.03.22
Drawing No: 8521 03 30	Revision:		

HSSP A1