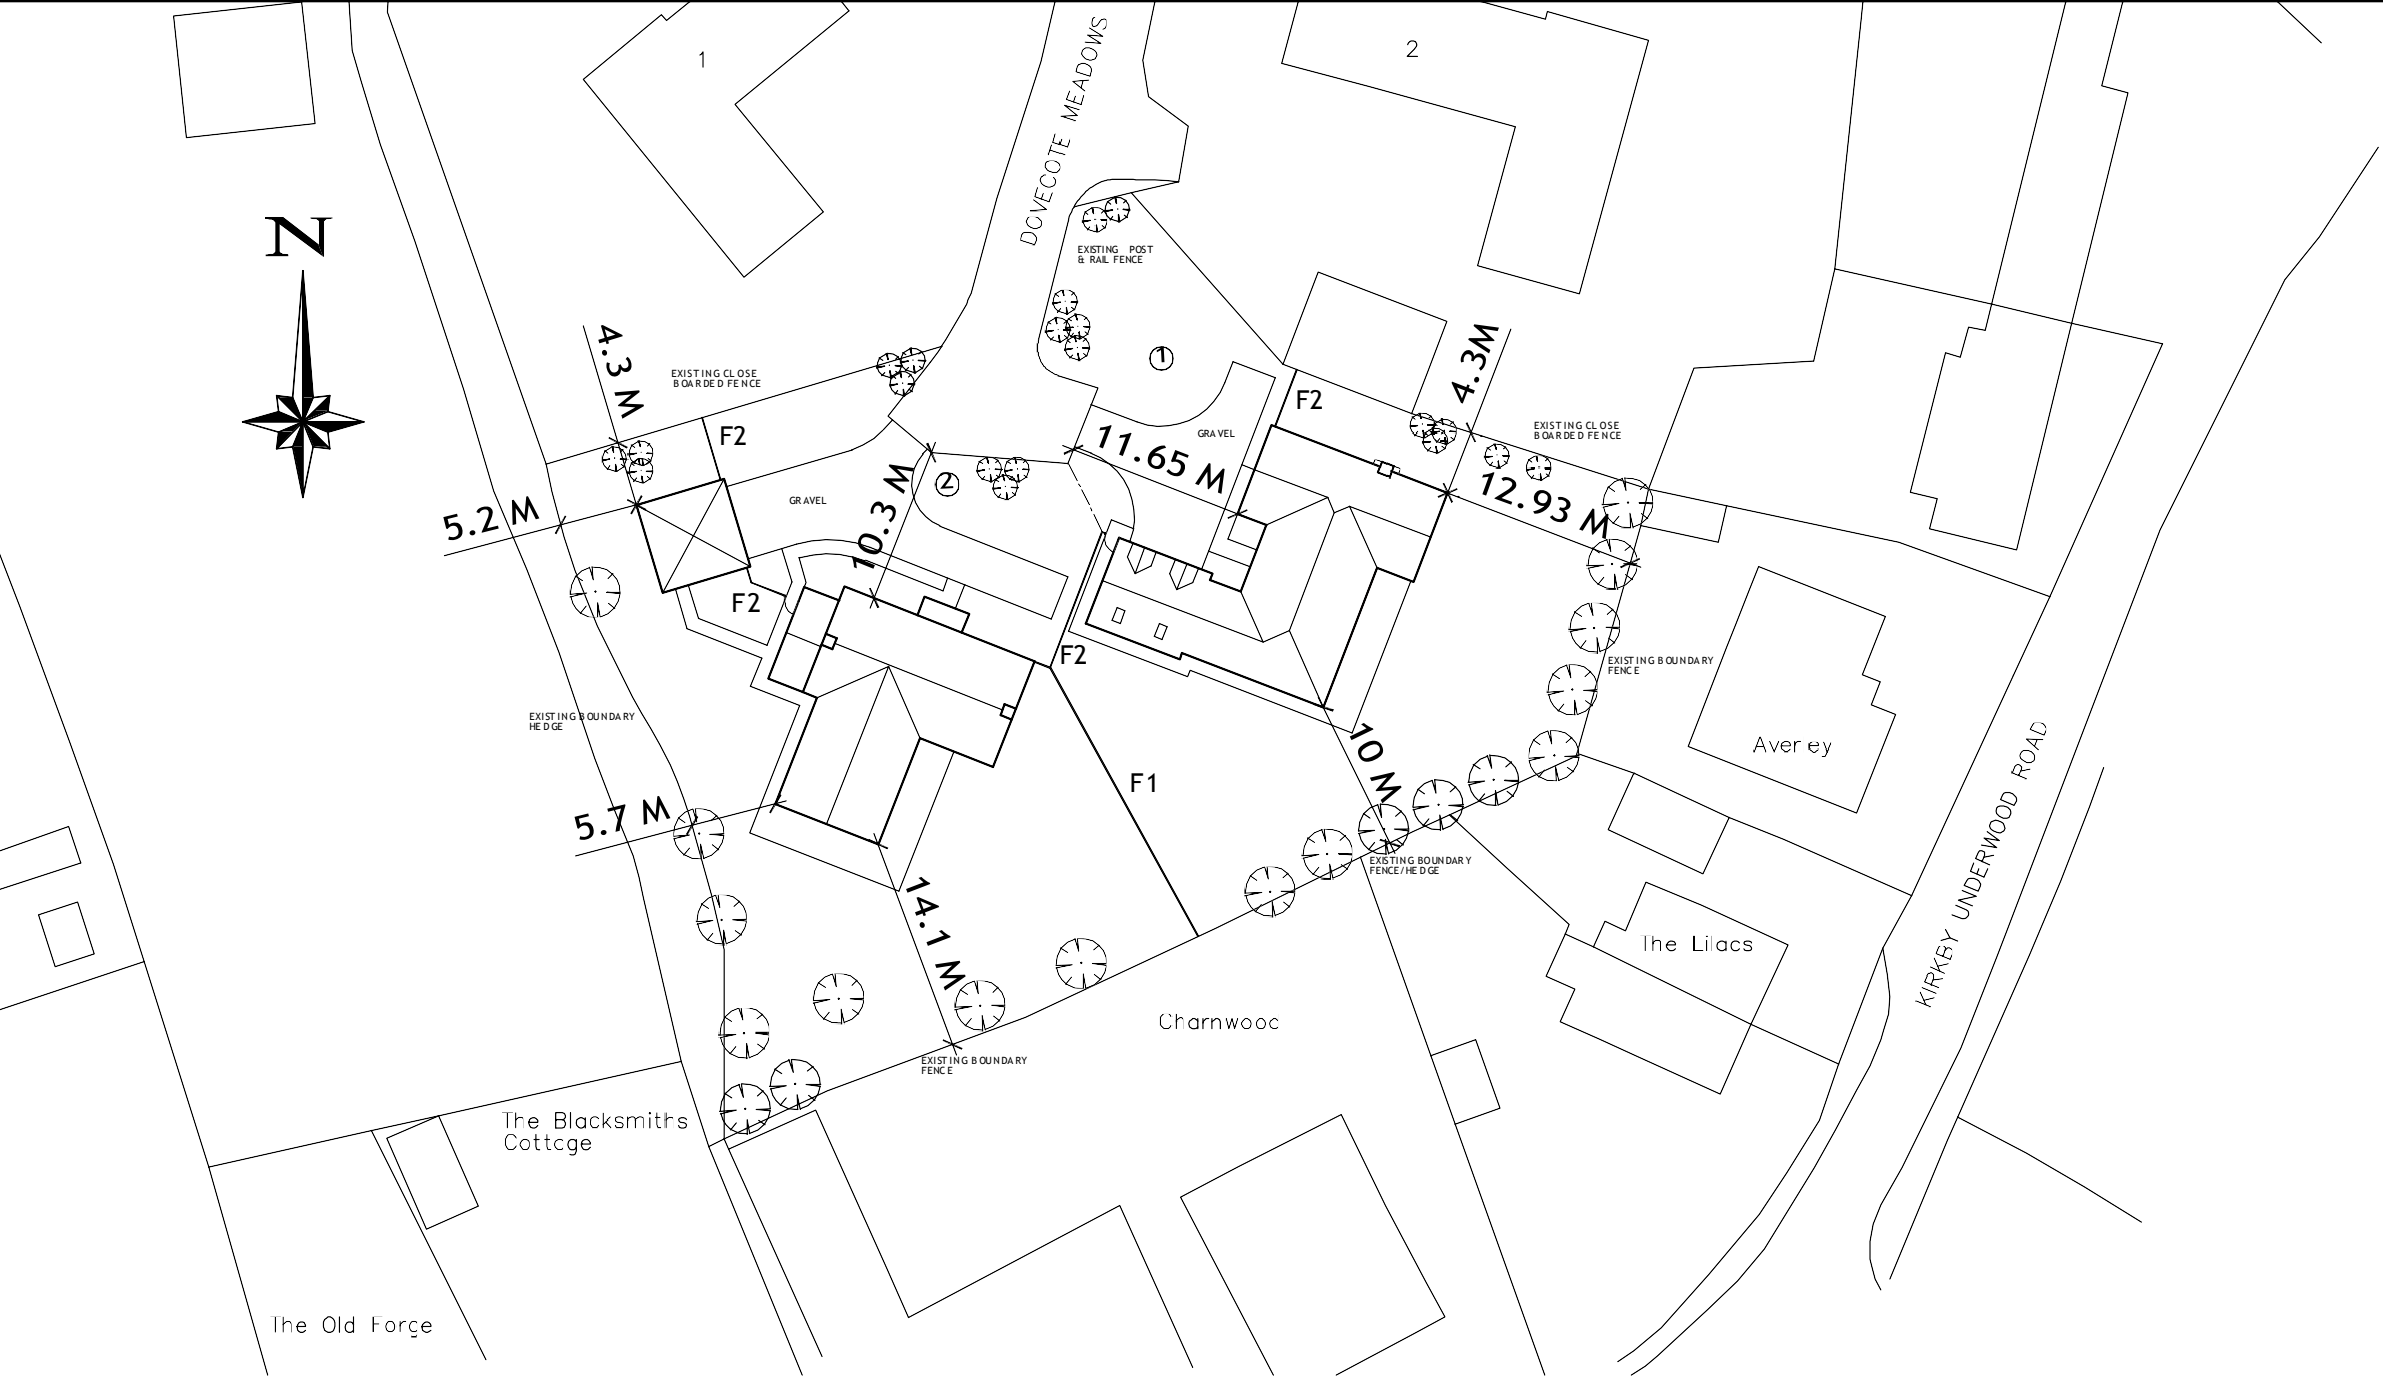


-	-	-
Rev.	Details	Date


This drawing is copyright

Contractors must check all dimensions on Site. Only figured dimensions are to be worked from. Any foundation depths indicated are indicative only and must be in accordance with the consulting engineers design and/or agreed on site with the local authority during excavations. Any discrepancies in the information contained herein must be reported to the Architect before work proceeds.

Drawings to be read with Engineers calculations / report where applicable.

Note: If drawing details existing structures, we have not inspected woodwork or other parts of the structure which are covered, unexposed or inaccessible and we are therefore unable to report that any such part of the property is free from defect.

ALL DRIVEWAYS & HARDSTANDINGS TO BE GRAVEL
ALL FOOTPATHS & PATIOS TO BE BRADSTONE HONEYMEDE
LIMESTONE PAVING SLABS (600 x 600 & 300)

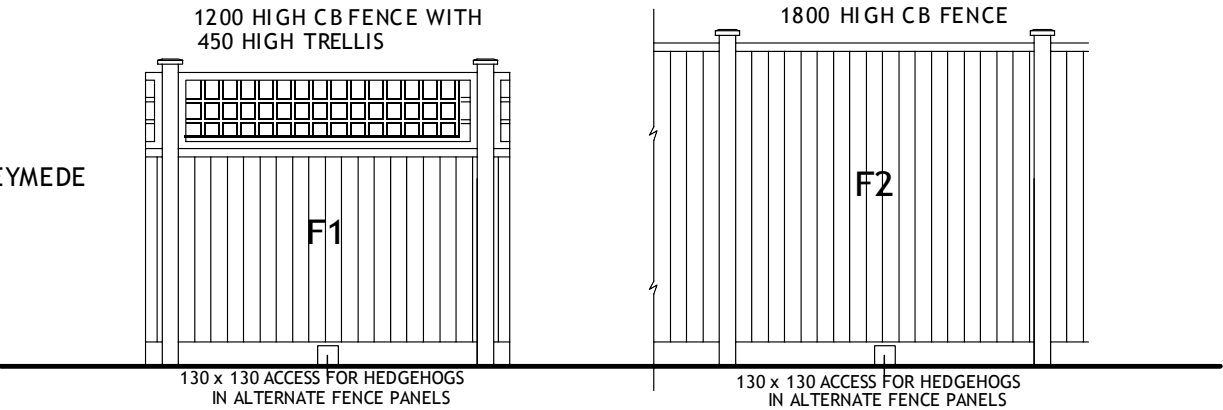

Project

Proposed Residential Development
at Dovecote Meadows Aslackby

Drwg.

PROPOSED SITE LAYOUT PLAN

Scale

1:500 @ A3

Date

May 21

Drg No.

21-2536-P-03

Rev.

-

architects. designers. planning consultants

Old School House 36 Boston Road Sleaford
Lincolnshire NG34 7EZ Tel: 01529414141
Fax: 01529 415757

