

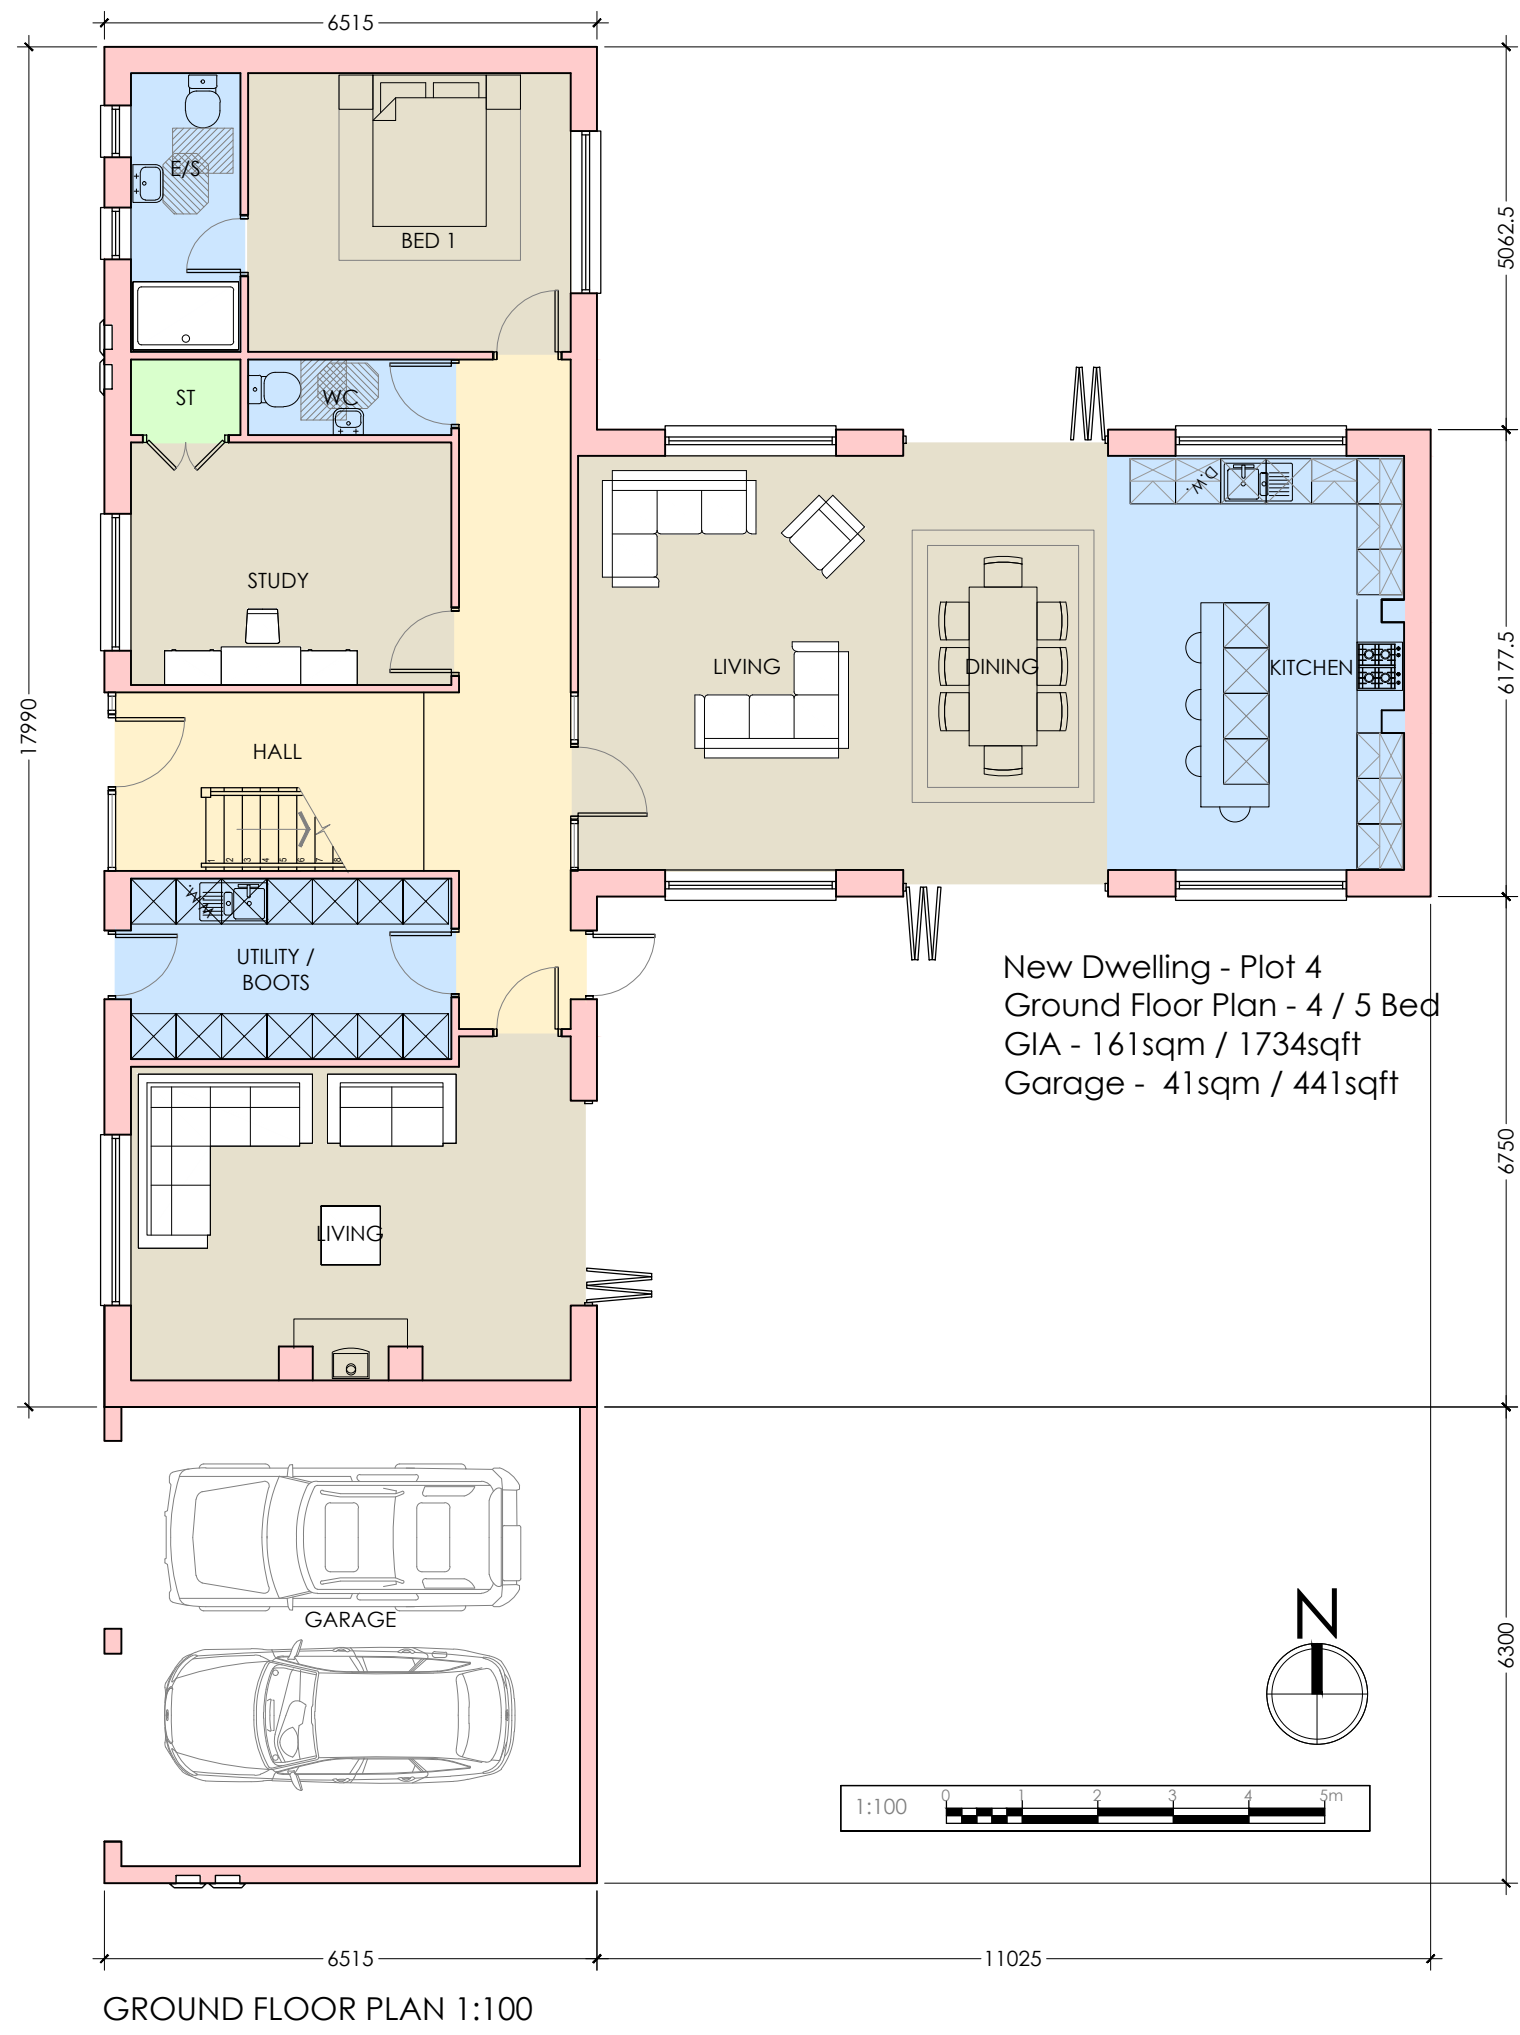
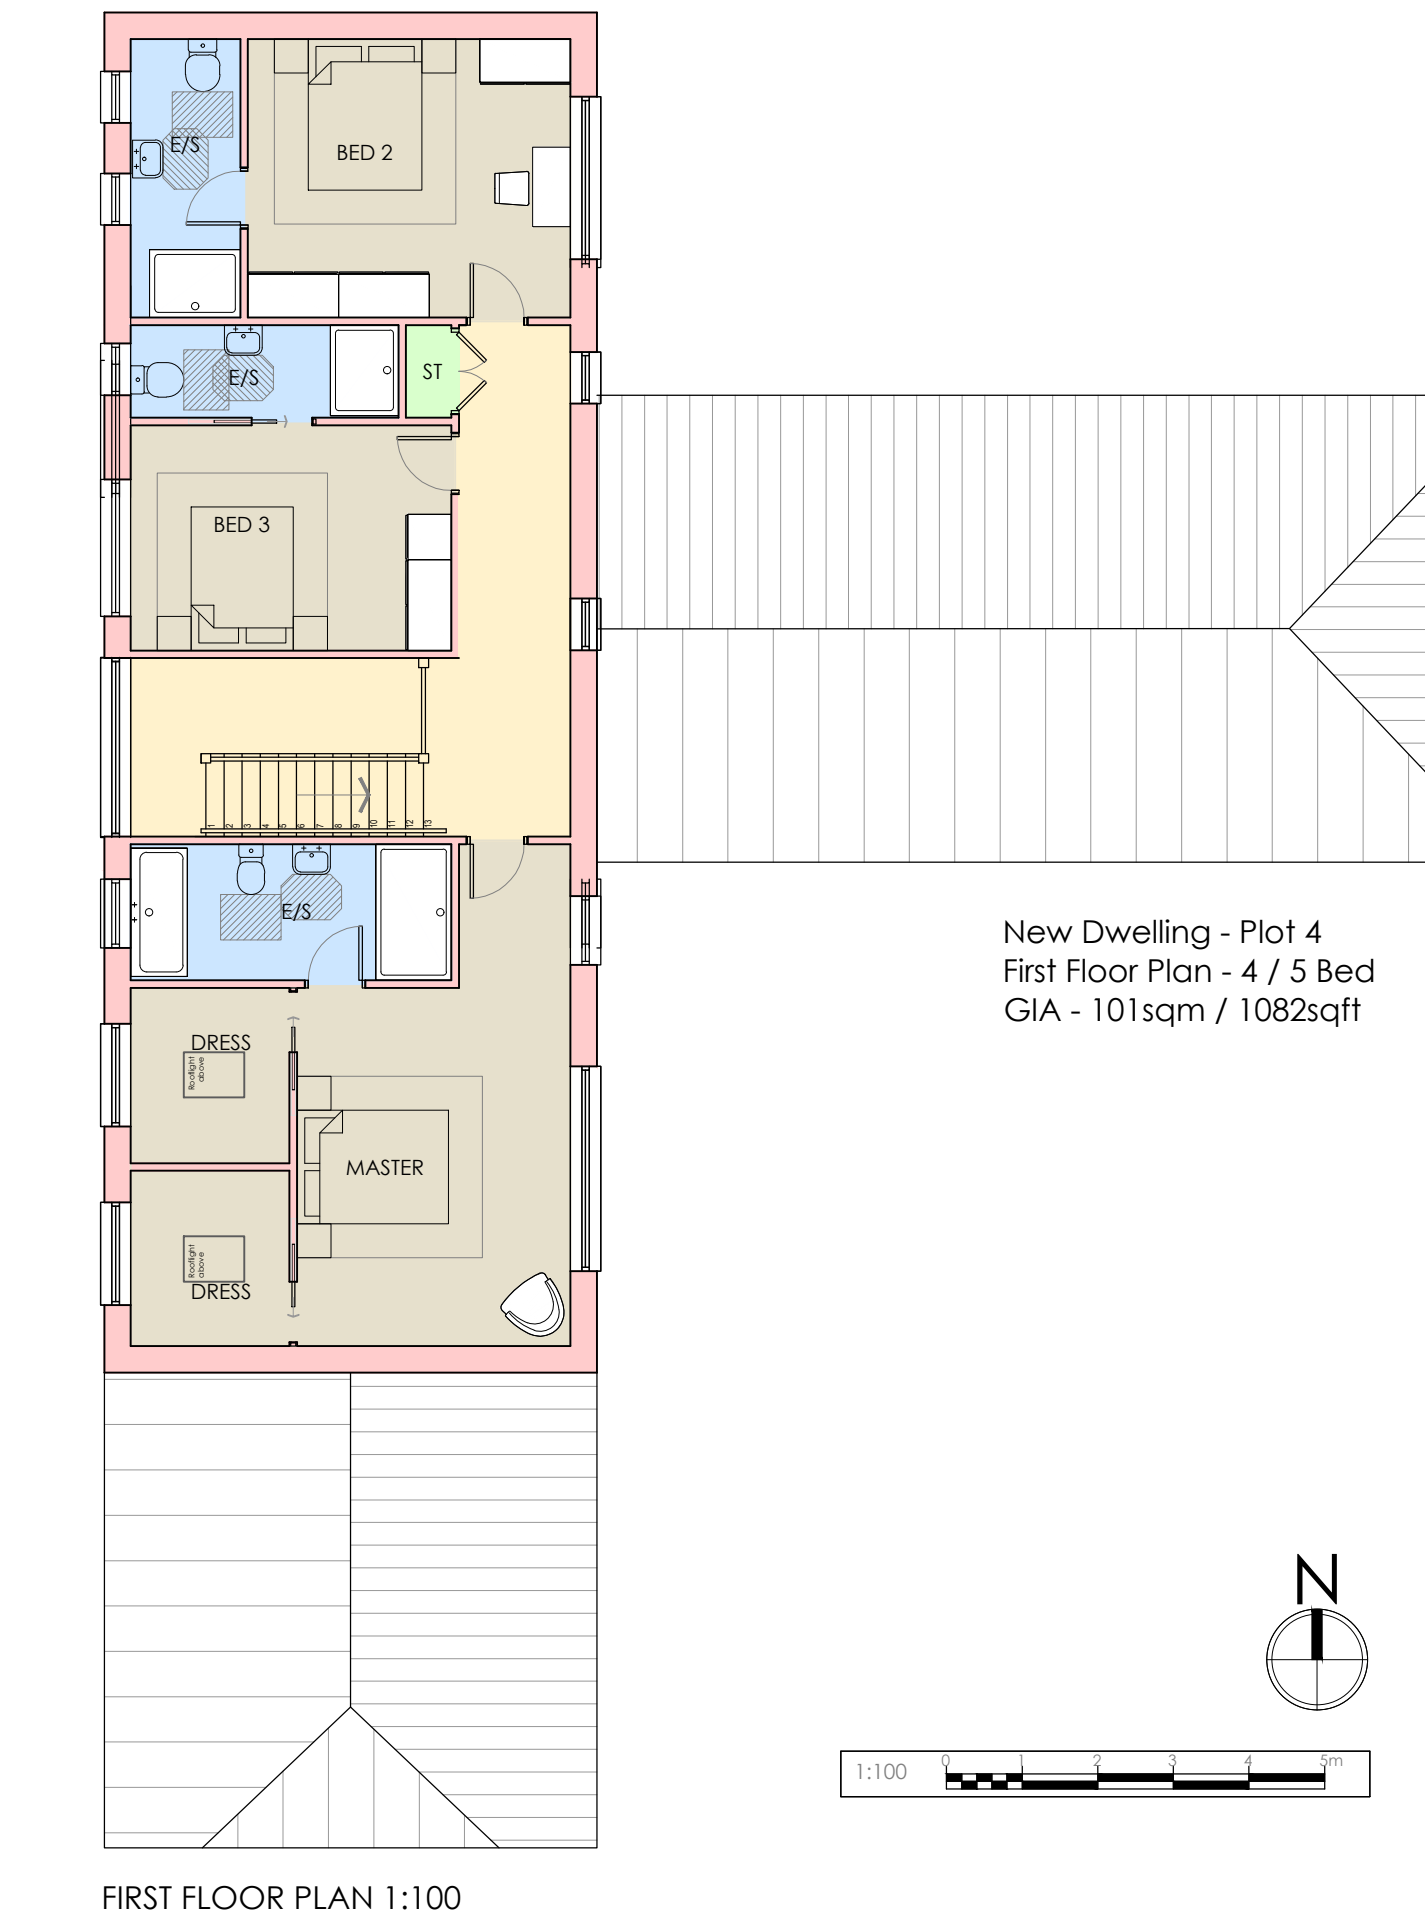
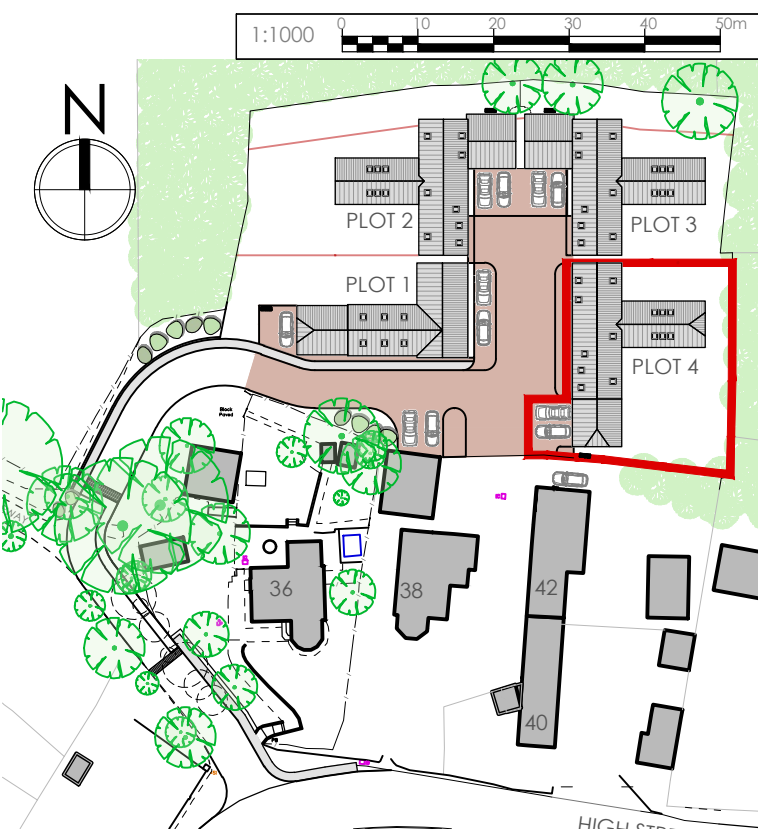
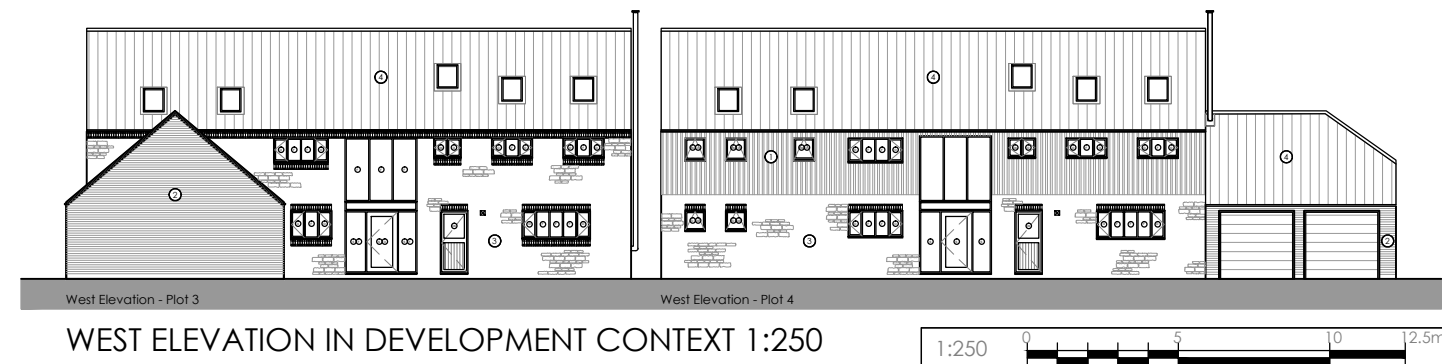
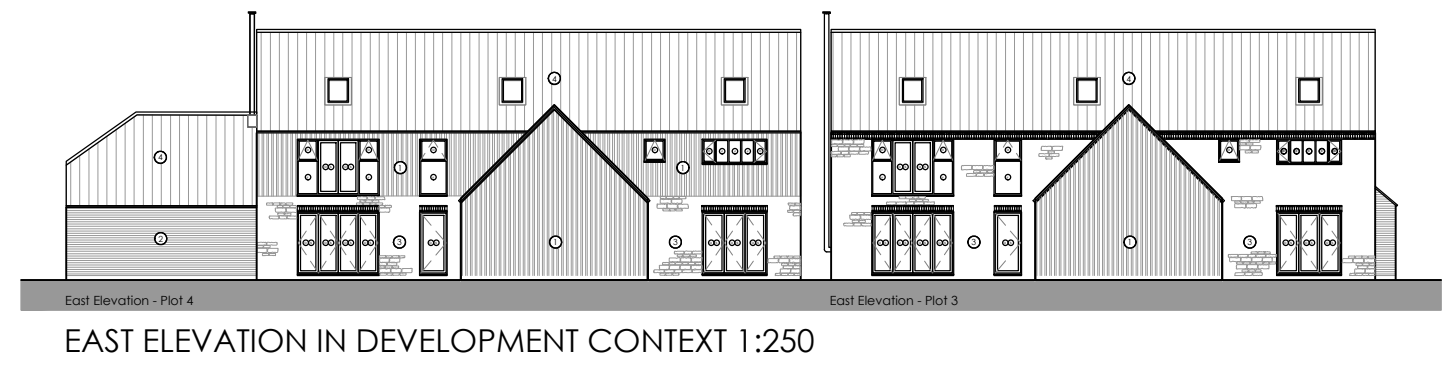


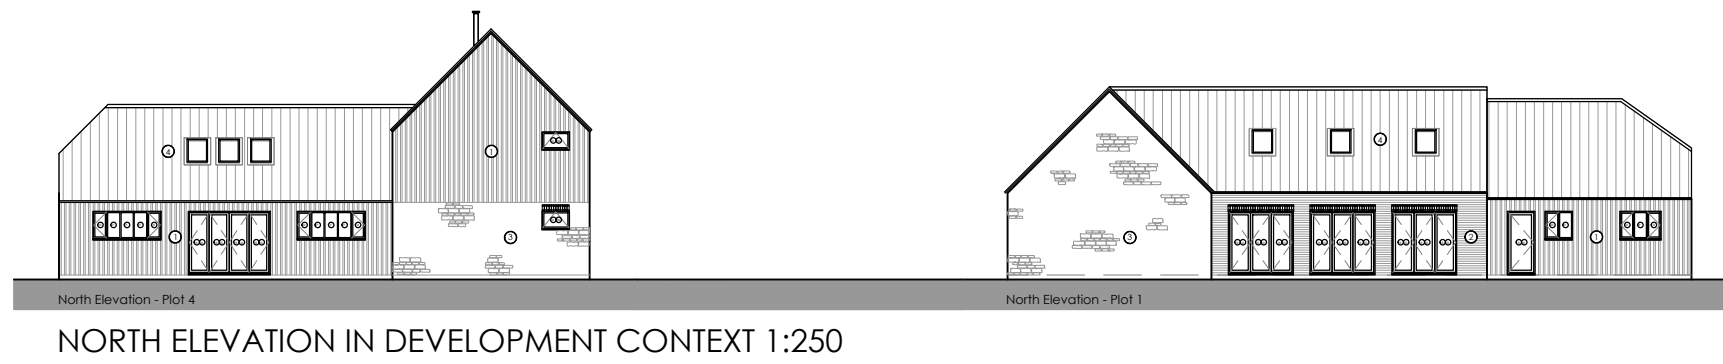

- LEGEND
- OVERLAYS
1. Vertical Line Cladding
2. Red Brickwork
3. Solid Sandstone / Limestone
4. Slate Roof

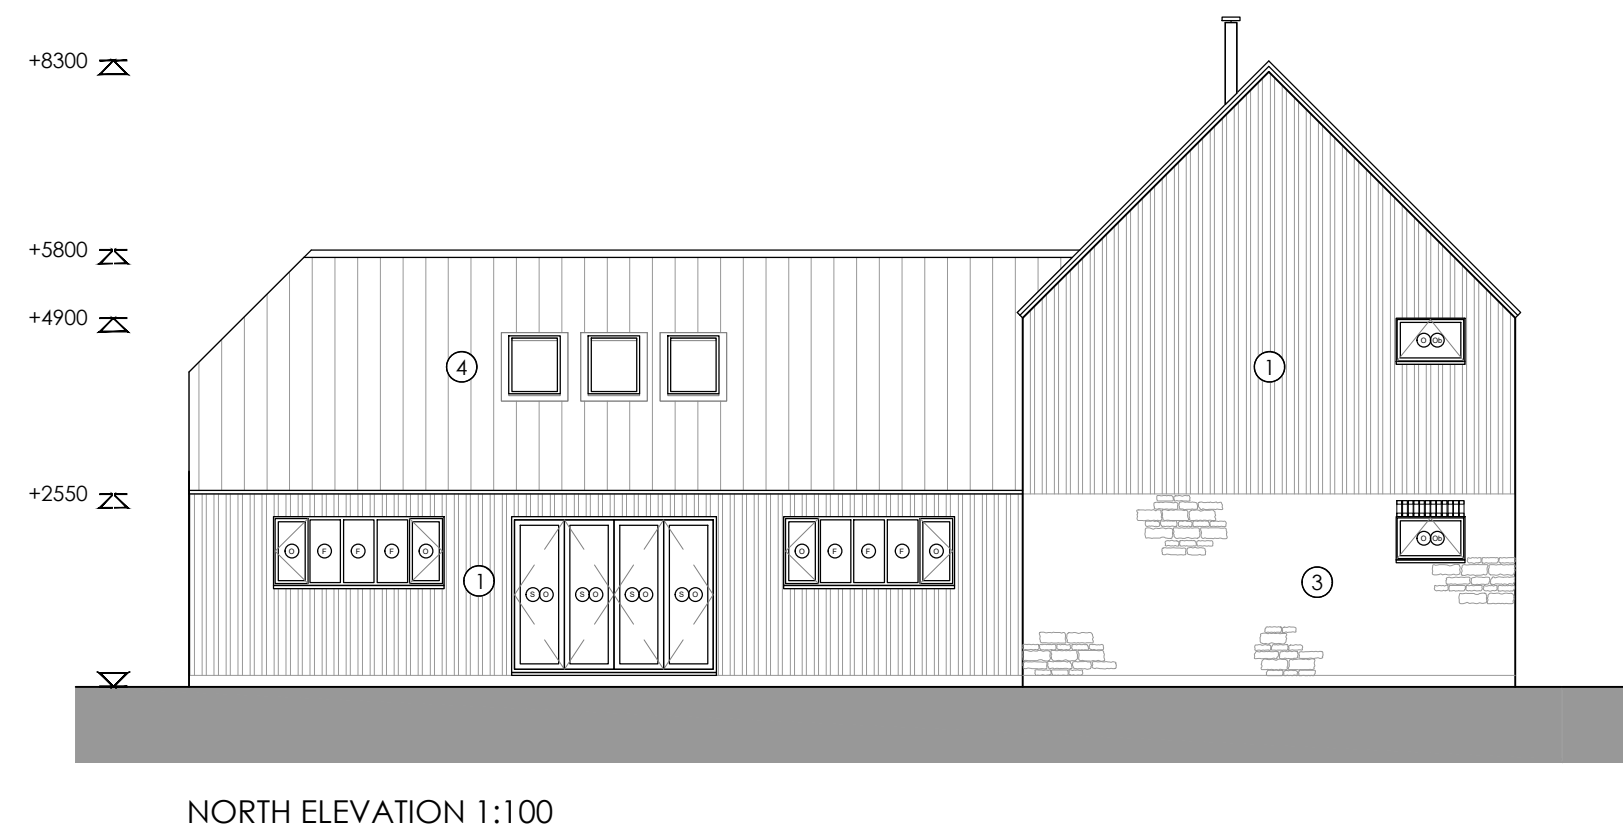

COPYRIGHT NOTICE:
This drawing is the copyright of the Architects
and may not be reproduced or used except
by written permission.

Copyright © 2014 HSSP Architects Ltd. All rights reserved.
This drawing is to be used in conjunction with all relevant drawings and specifications.
Do not scale from this drawing. Use figures dimensions only. All levels and dimensions to be checked on site. All
level and dimensional discrepancies are to be brought to the immediate attention of HSSP Architects Ltd.
Responsibility cannot be accepted for alterations or deviations from the design without prior
authorisation of HSSP Architects Ltd.
Copyright reserved. This drawing may only be used for the client and location specified in the title block. It may not
be copied or distributed to any other third party without prior written consent from HSSP Architects Ltd.
Prior to any work commencing on site, the engineer is to be contacted regarding the current status, revision or
regulatory approval of this drawing.
All work to be to the entire satisfaction of the HSE or Local Authority not withstanding anything drawn or
indicated on these drawings. All waterworks and materials to be the best of their respective kind and of equal
equivalent to the standards set out in the British Standard Code of Practice. All materials, dimensions and levels to be
contained or checked and verified on the before specific areas of work are commenced.
This drawing is to be read in conjunction with clients specifications/requirements and structural engineers
design.

Revision Notes:
Drawing Status:

PLANNING

hssp
architects

Pera Business Park, Nottingham Road
Melton Mowbray, LE13 0PB

Telephone: 01664 563 288 Fax: 01664 563 360
E-Mail: info@hssparchitects.co.uk Web: www.hssparchitects.co.uk

Project:
Re-Development of Site
to Residential Use
Land to the rear of
36-42 High Street Braunston

Title:
Proposed Plans + Elevations - Plot 4

Scale:
1:100

Drawn:
MFB

Checked:
RC

Date:
30.03.22

Drawing No:
8521 03 40

Revision:
-

HSSP A1